
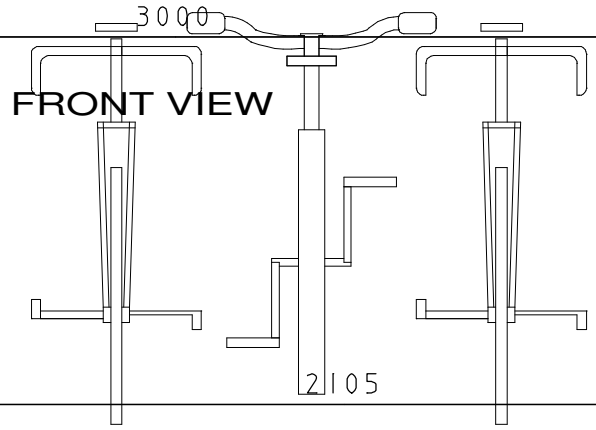



OTHER SIZES & DESIGNS MADE TO ORDER.

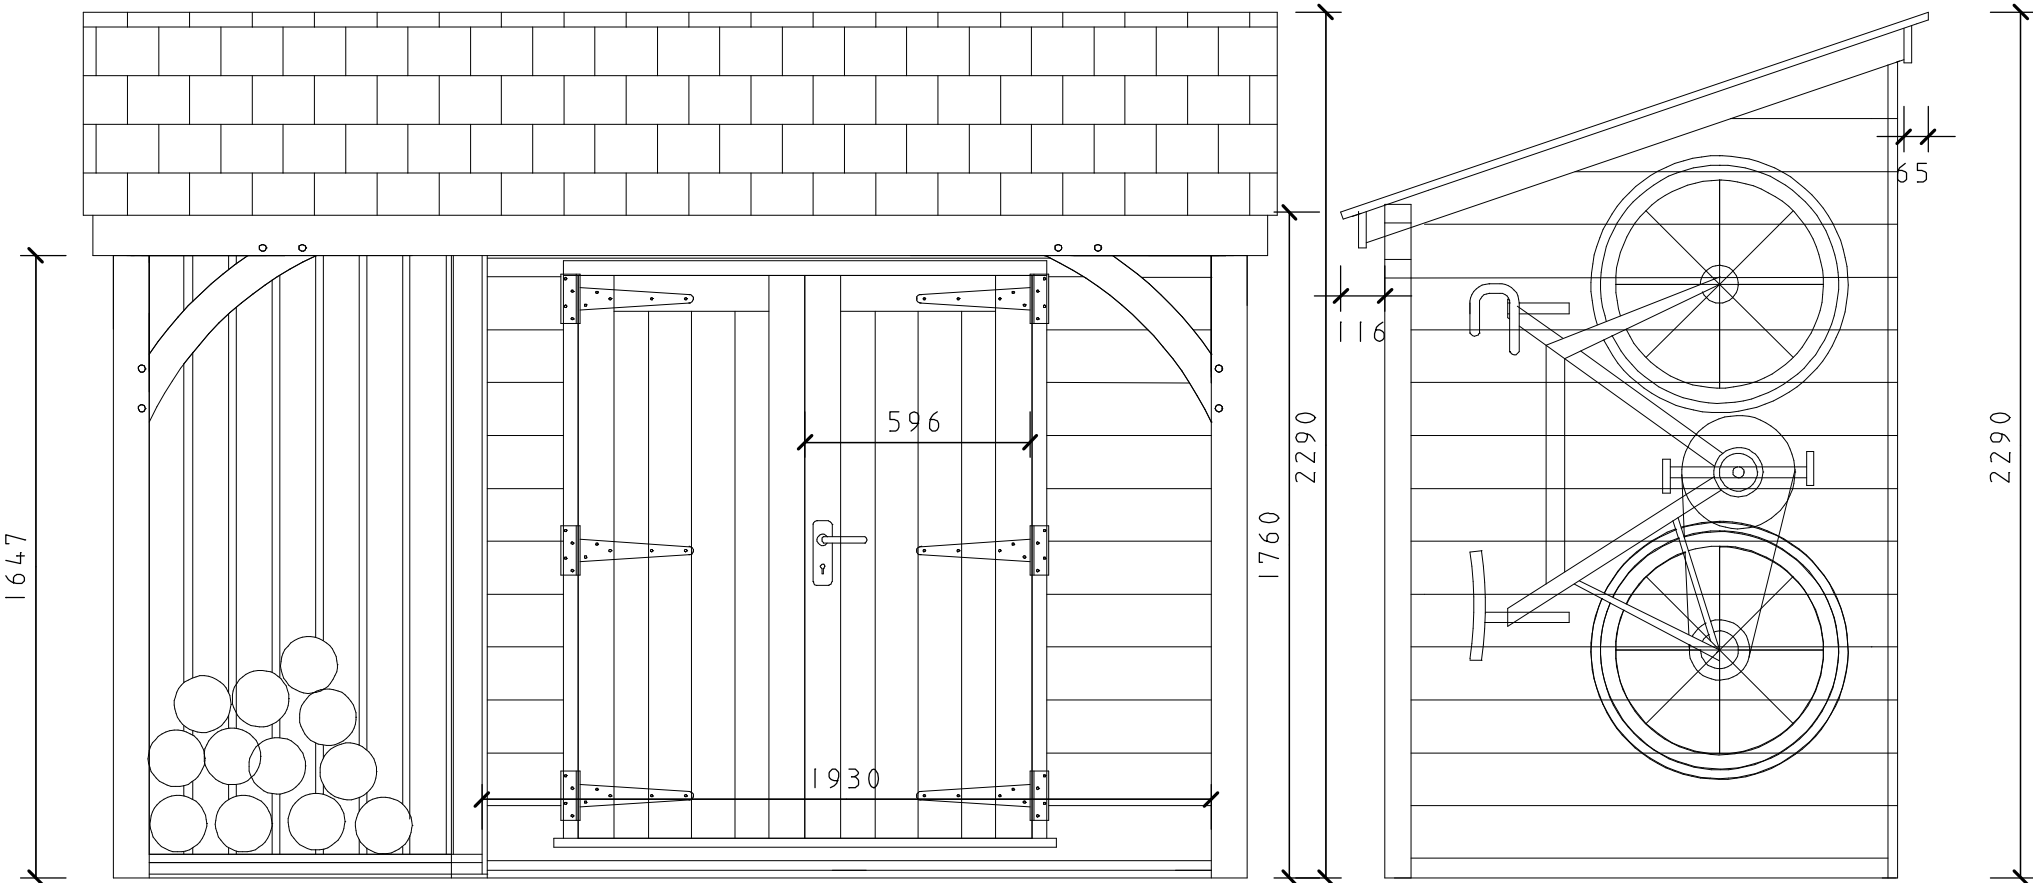

PRICE GUIDE £2680  
(PLUS DELIVERY AND FITTING)

Drawing no. -	Rev. -	Client -	Drawn by -		Wood Bank Farm, Brisco, Carlisle CA4 0QP T/F. 01228 512303 M. 07775 645033 E. joiners@woodstylejoinery.co.uk www.woodstylejoinery.co.uk
Title <b>OAK FRAMED                  BIKE SHED &amp; LOG STORE.</b>		Date -	Scales -		